


NTS.
 * Service side
 Toilets locked
 Traders request key
 FROM MIKE.

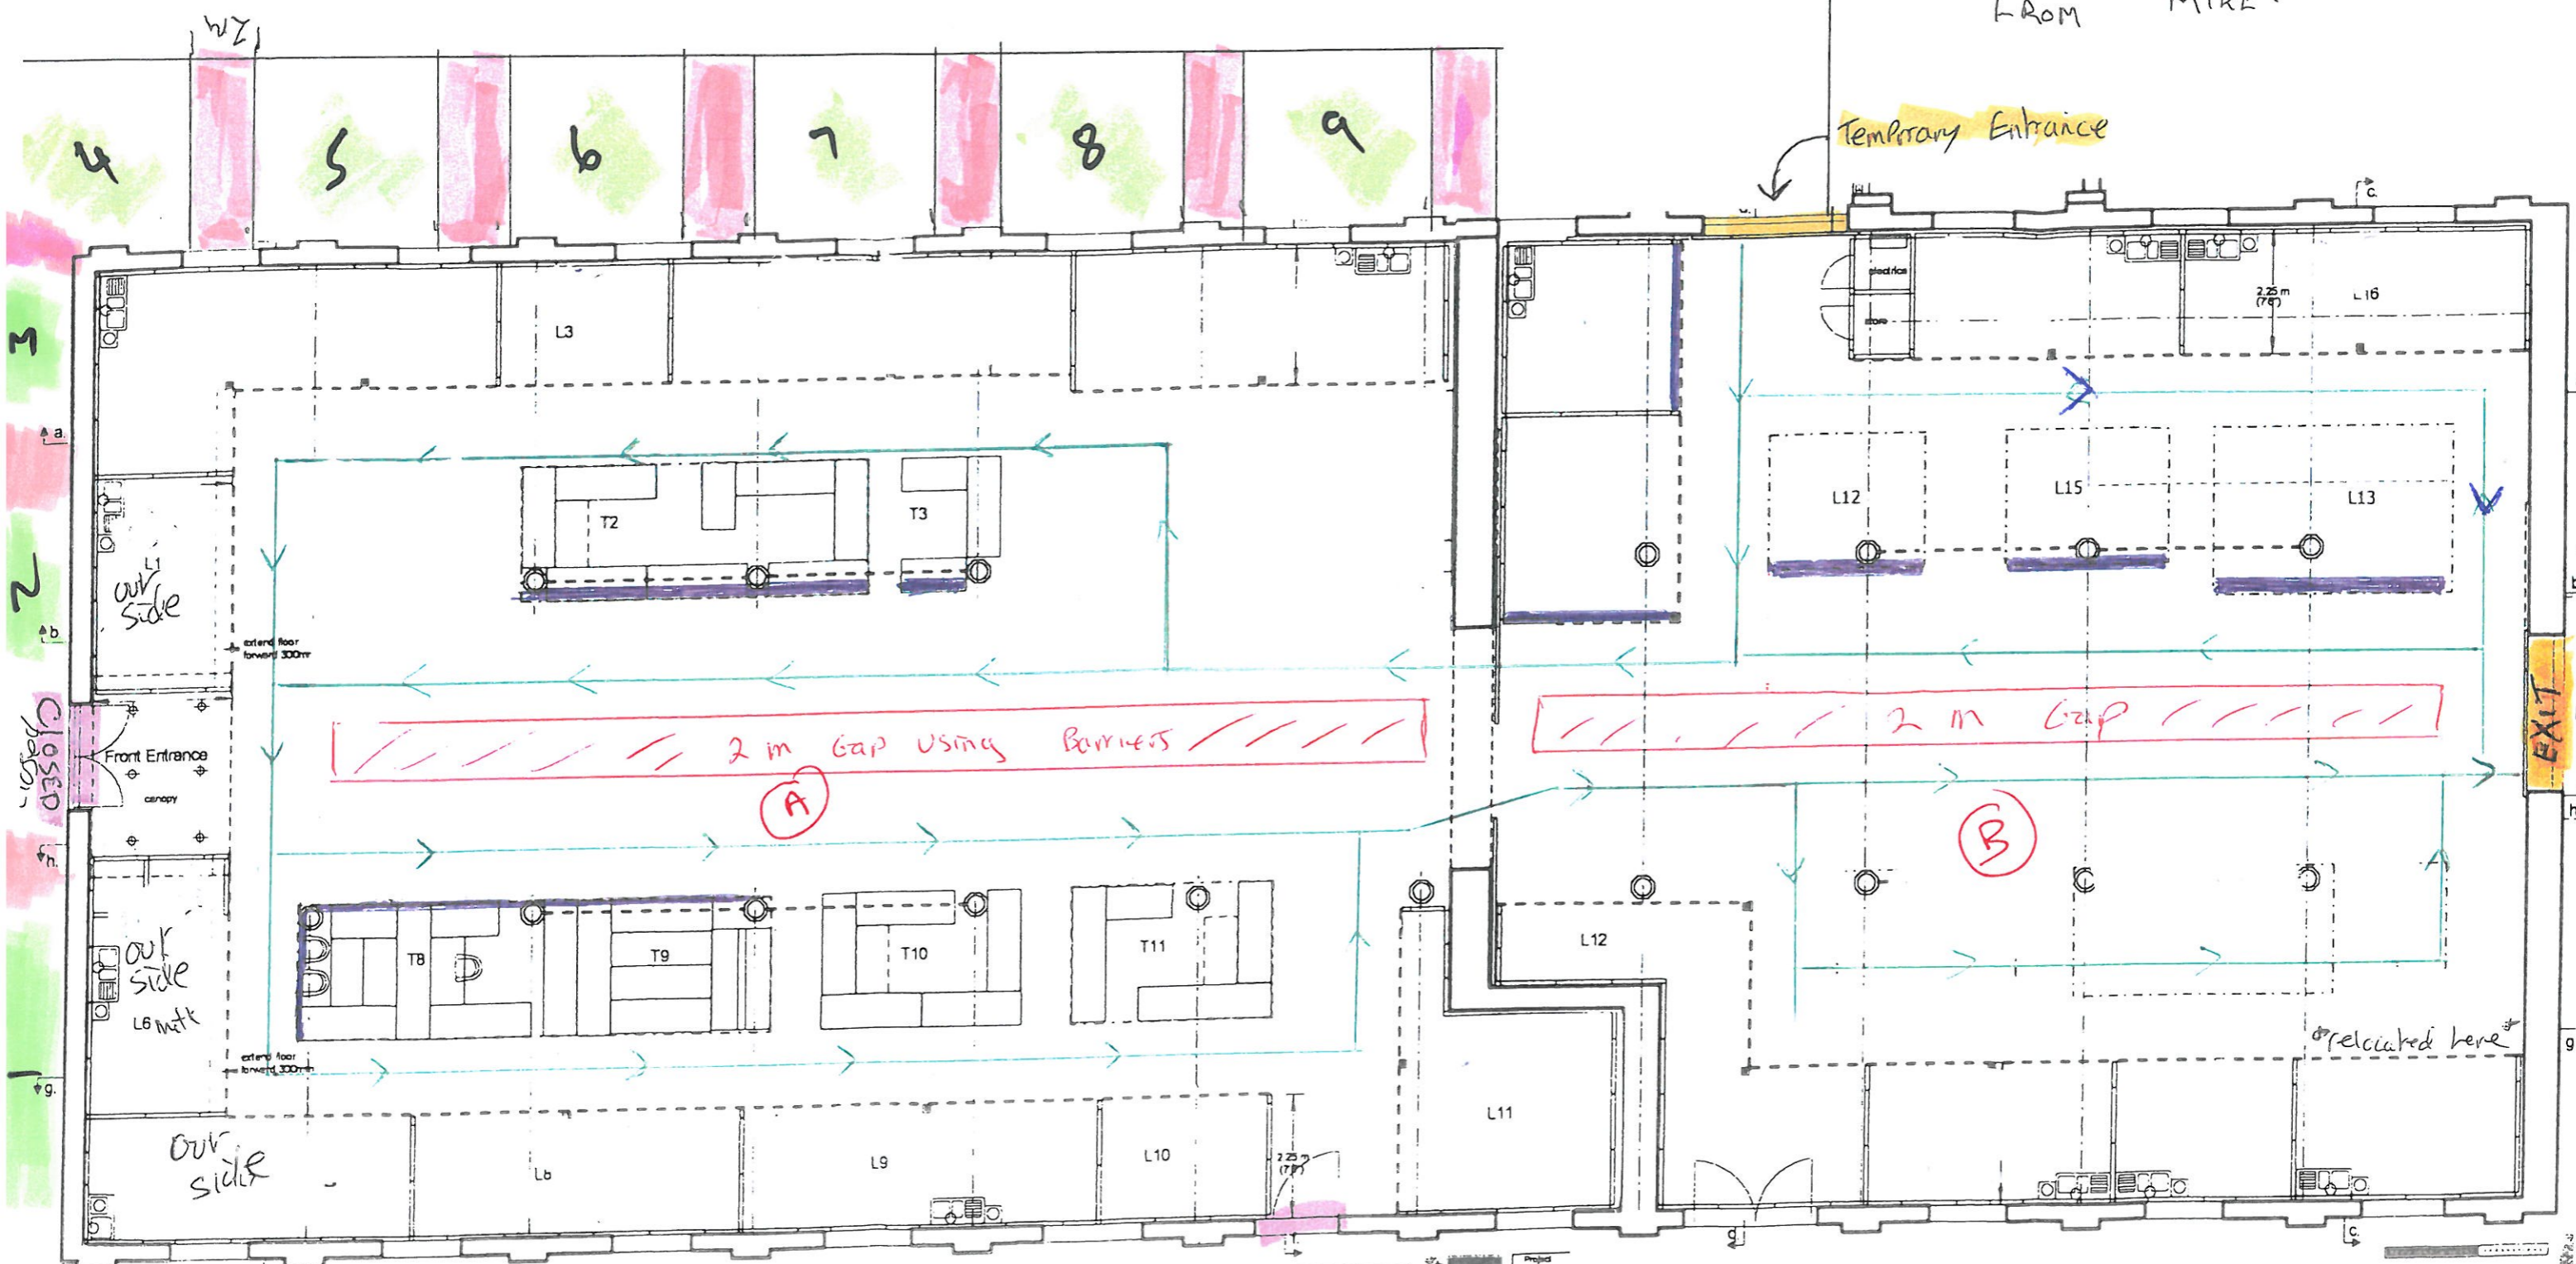

CLOSED

closed

Project	Norwich
Drawing No	Front Hn
Date	1/207
Scale	1:75

relocated here